
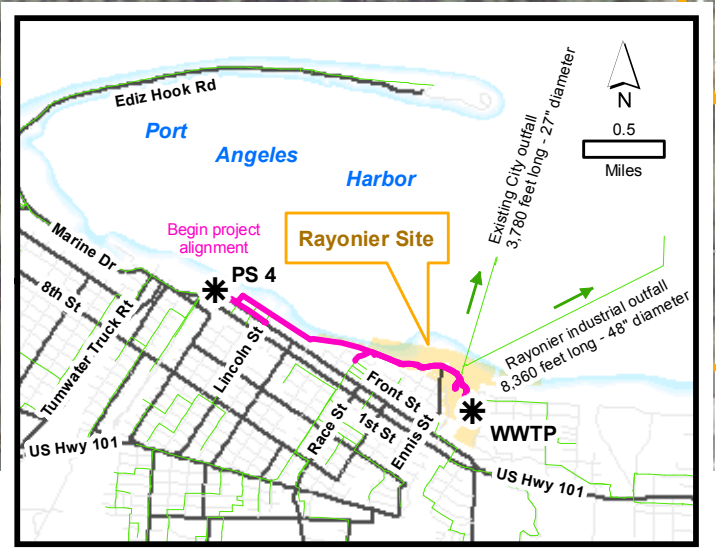


S:\AR\INFO\Water\06-01\Water alignment inside Ind viline to Rayonier - APE 11x17.mxd

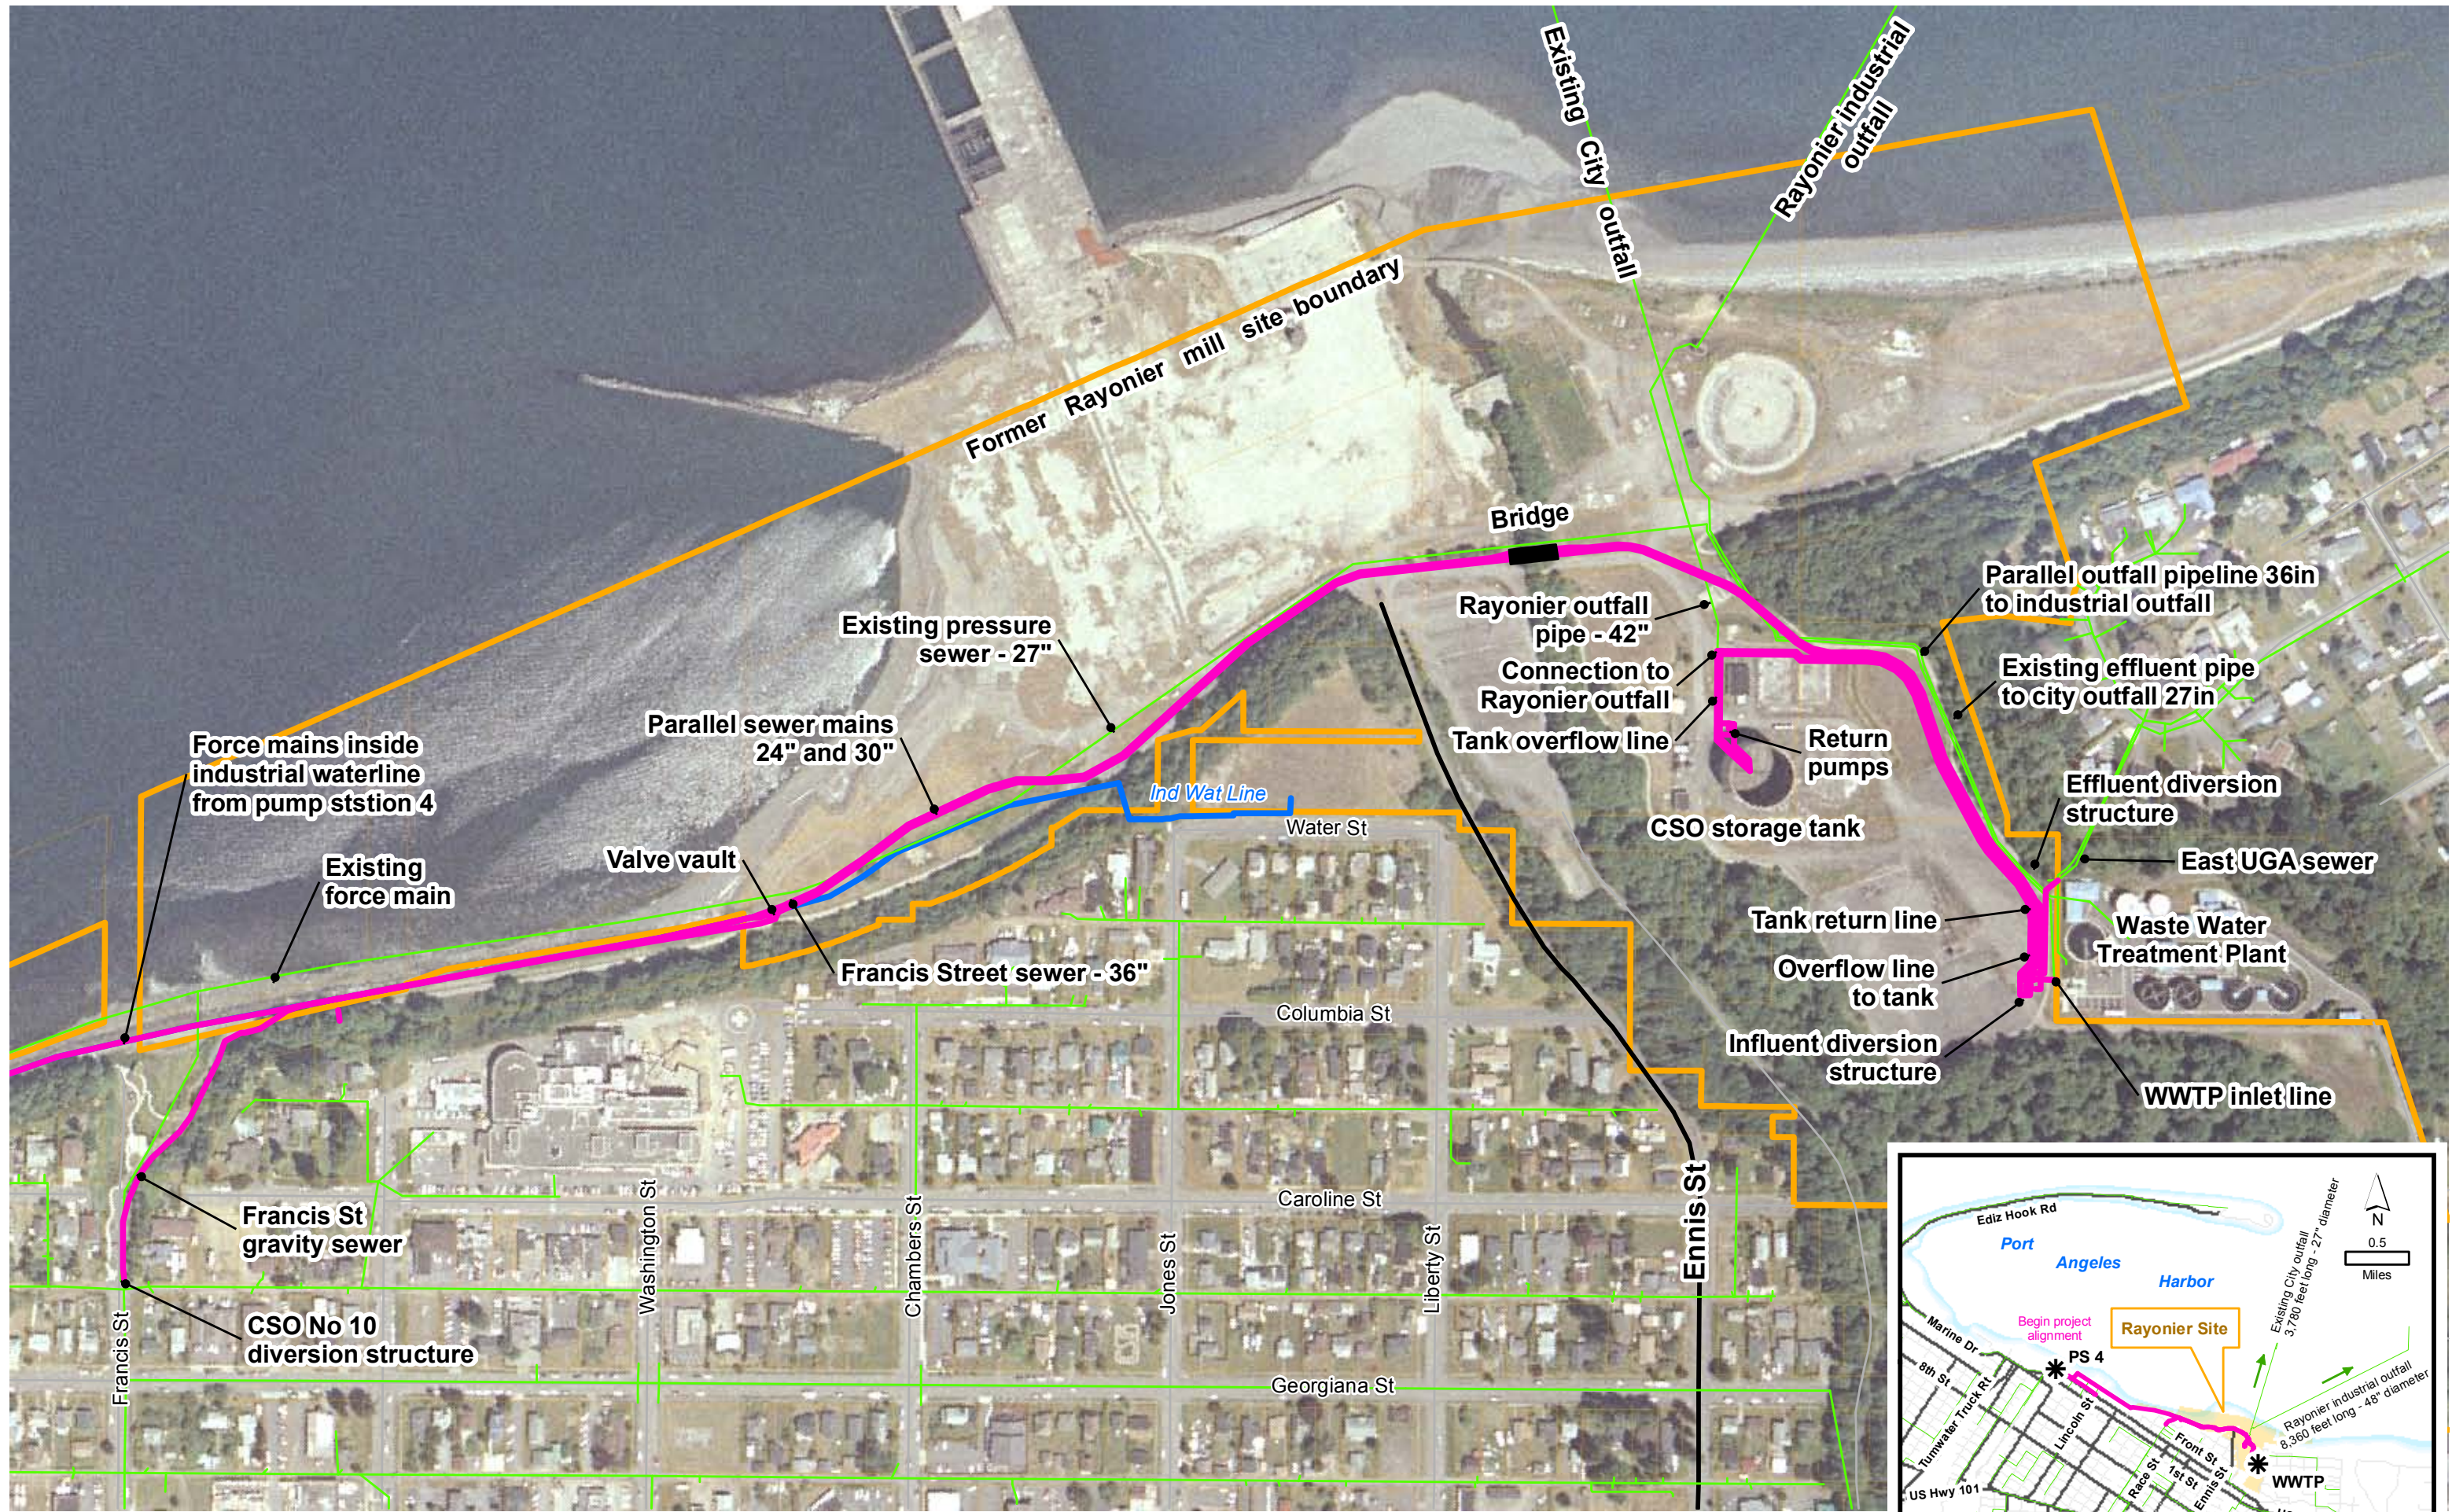

This map is not intended for use as a legal description. Locations of features are approximate only. Topographic/Map features are +/-5 feet of actual locations. This map/drawing is produced by the city of Port Angeles for its own use and purposes. Any other use of this map/drawing shall not be the responsibility of the City.

290
Feet
Vertical Datum = NAVD 88
Horizontal Datum = NAD 83/91

Phase 1 CSO Project Conceptual Design
April 2010



Port Angeles WA - Vicinity Map